


DRAFT

Proposed West Main Street Section - 66' R.O.W.  
(Looking West)

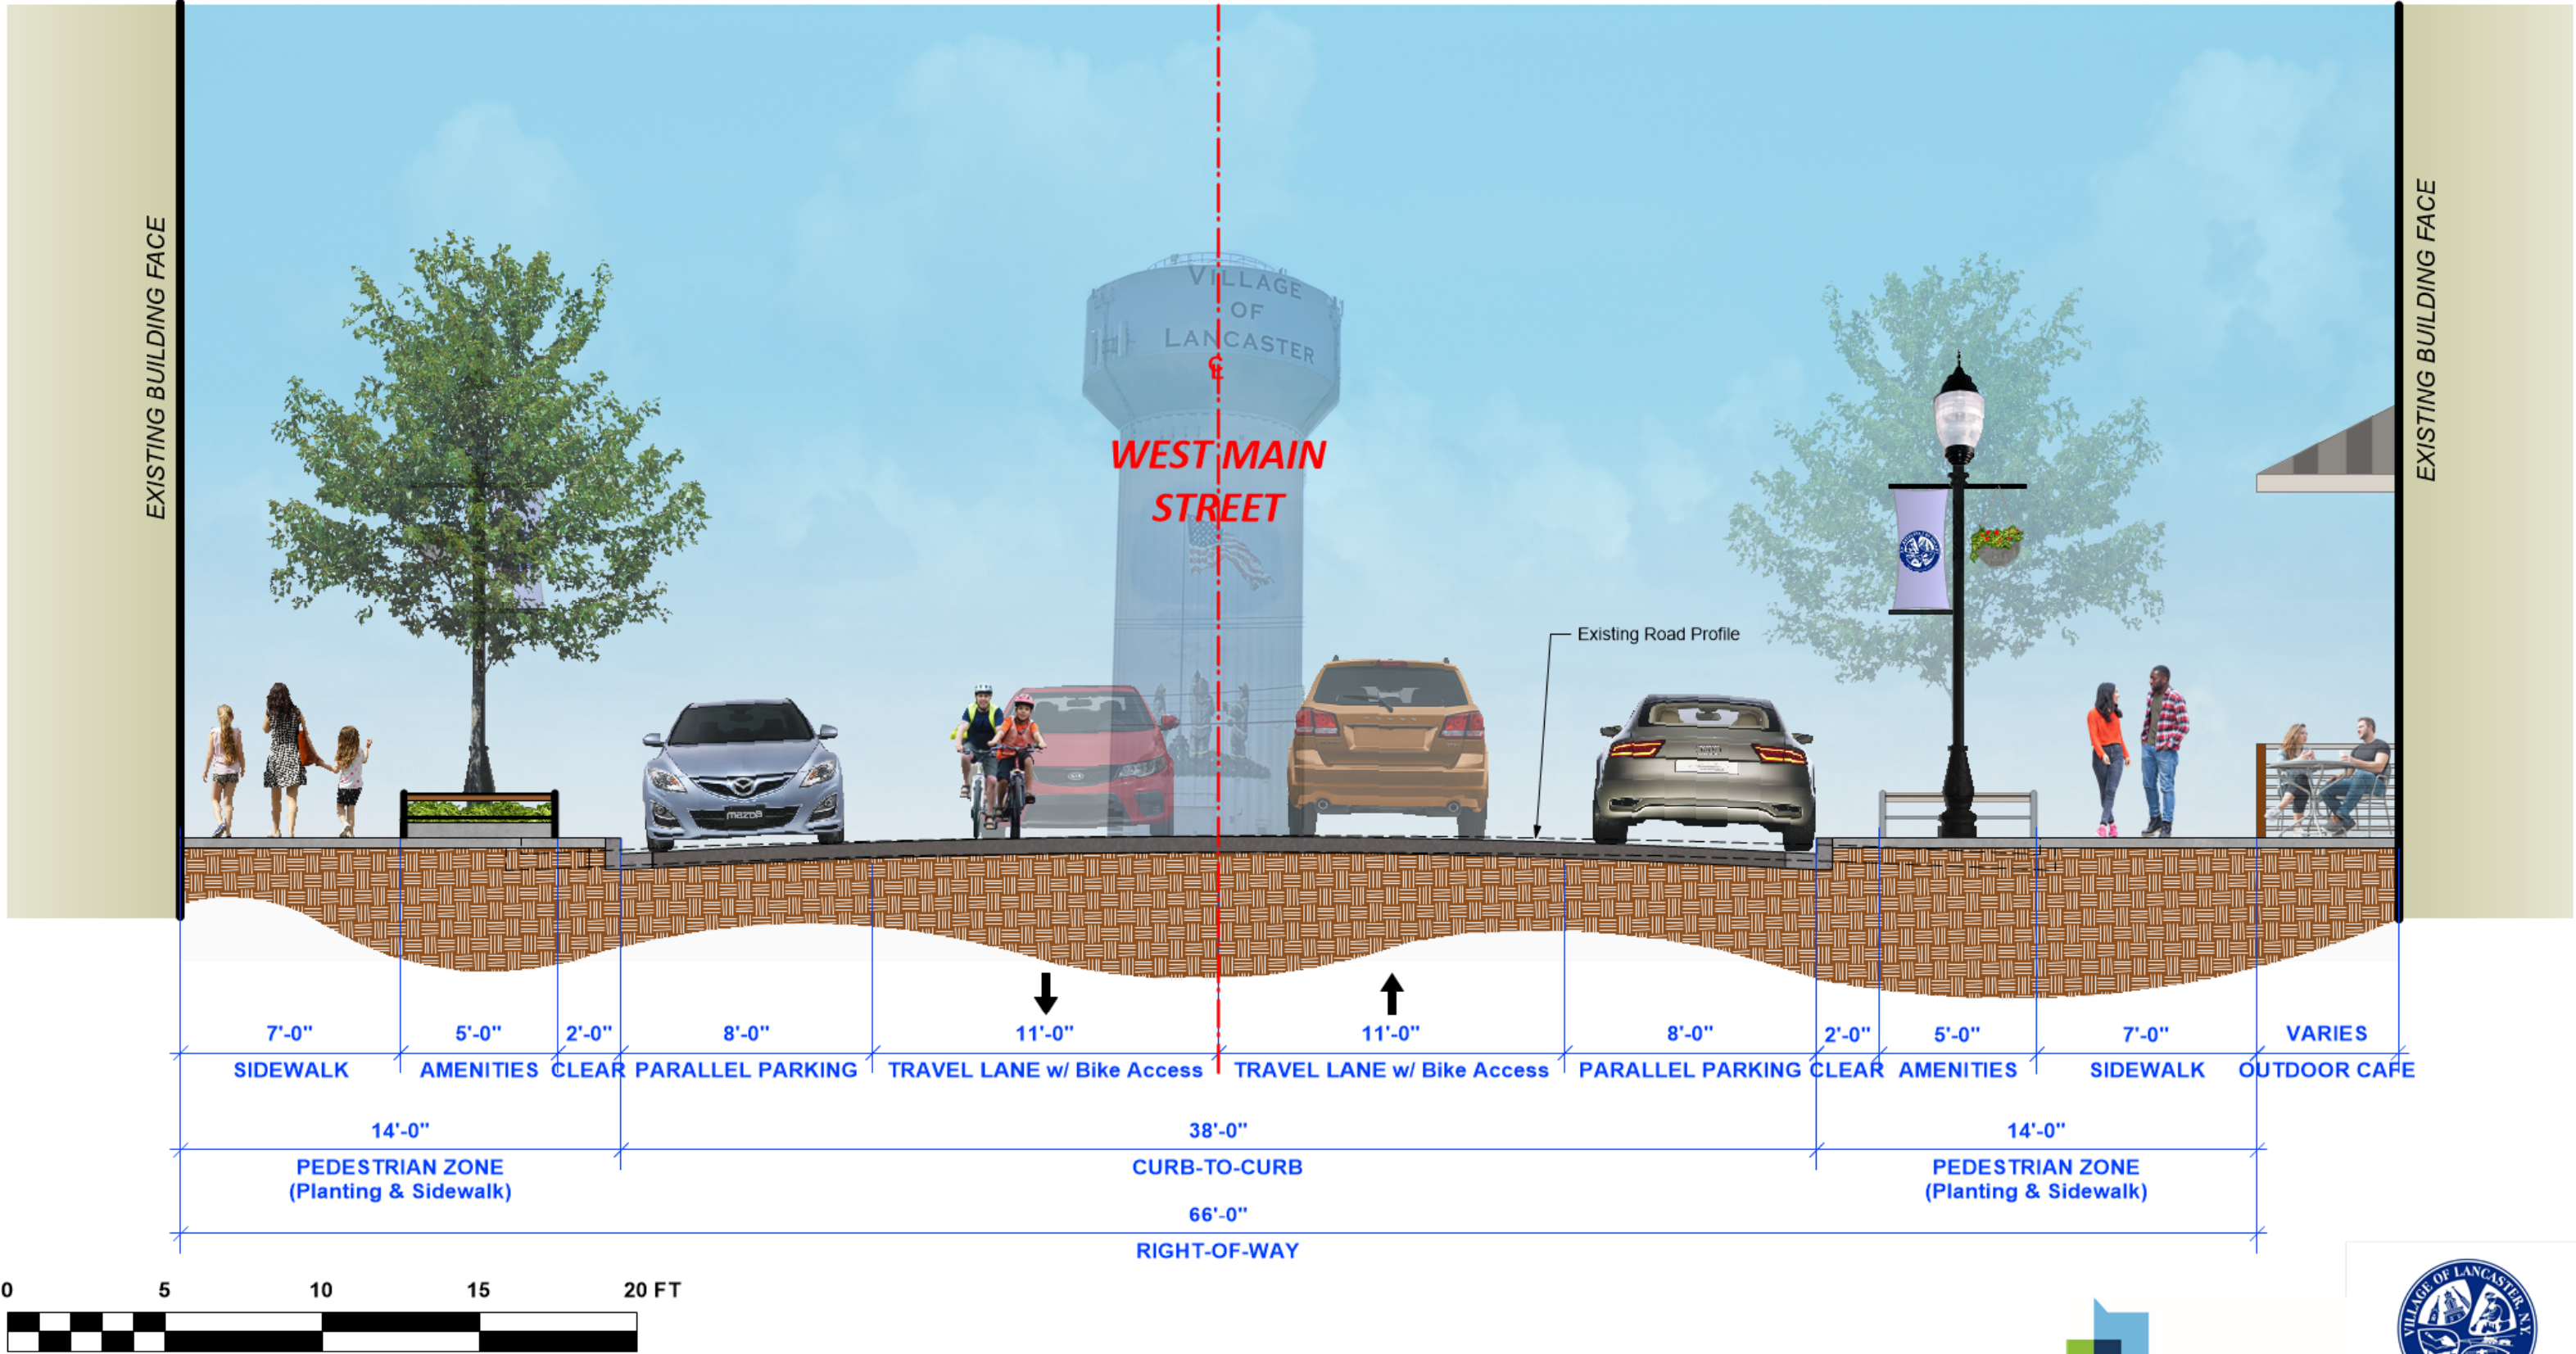



DRAFT

Proposed West Main Street Section - 70' R.O.W.  
(Looking West)

